


NW COASTAL HOUSING - BLACKBERRY SITE

DESIGN PHASE - 2 OCTOBER 2019

capriarchitecture

541.961.0503 info@capriarchitecture.com

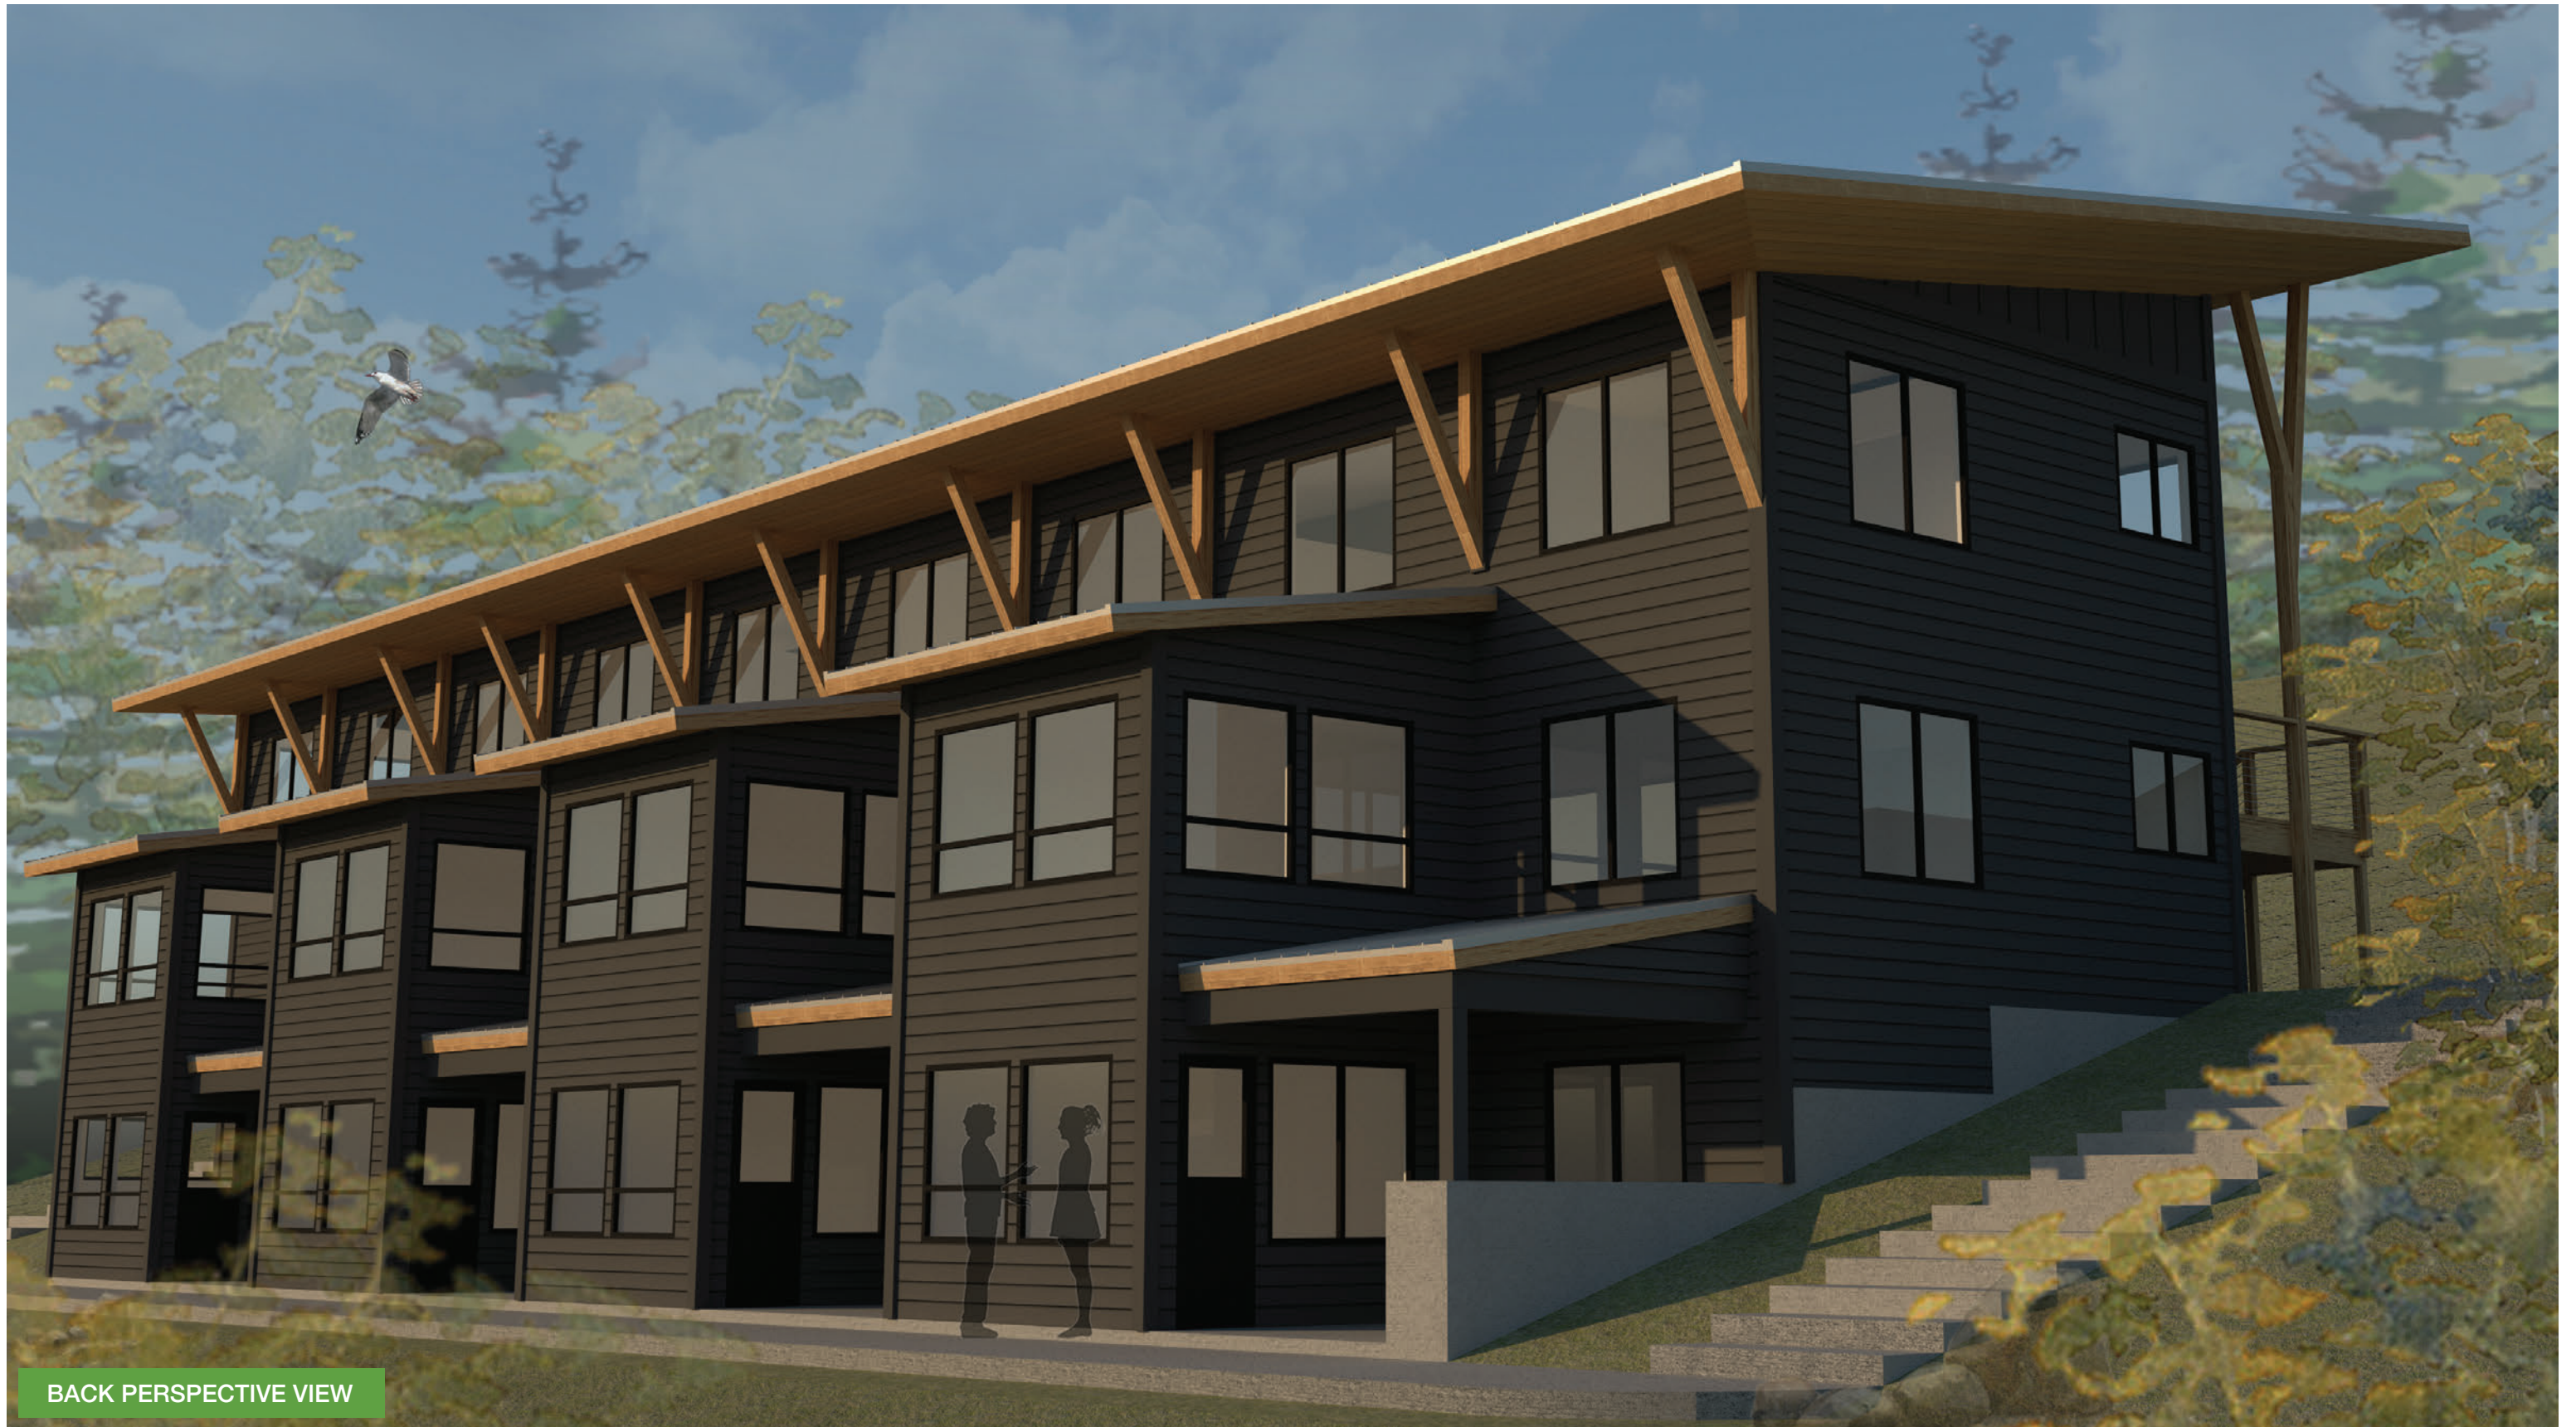

BACK PERSPECTIVE VIEW

NW COASTAL HOUSING - BLACKBERRY SITE

DESIGN PHASE - 2 OCTOBER 2019

capriarchitecture

541.961.0503 info@capriarchitecture.com




FRONT PERSPECTIVE VIEW

NW COASTAL HOUSING - BLACKBERRY SITE

DESIGN PHASE - 2 OCTOBER 2019

This map was produced using the Lincoln County GIS data. The GIS data is maintained by the county to support its governmental activities. The county is not responsible for map errors, omissions, misuse, or misinterpretation.

Last updated: February 2005

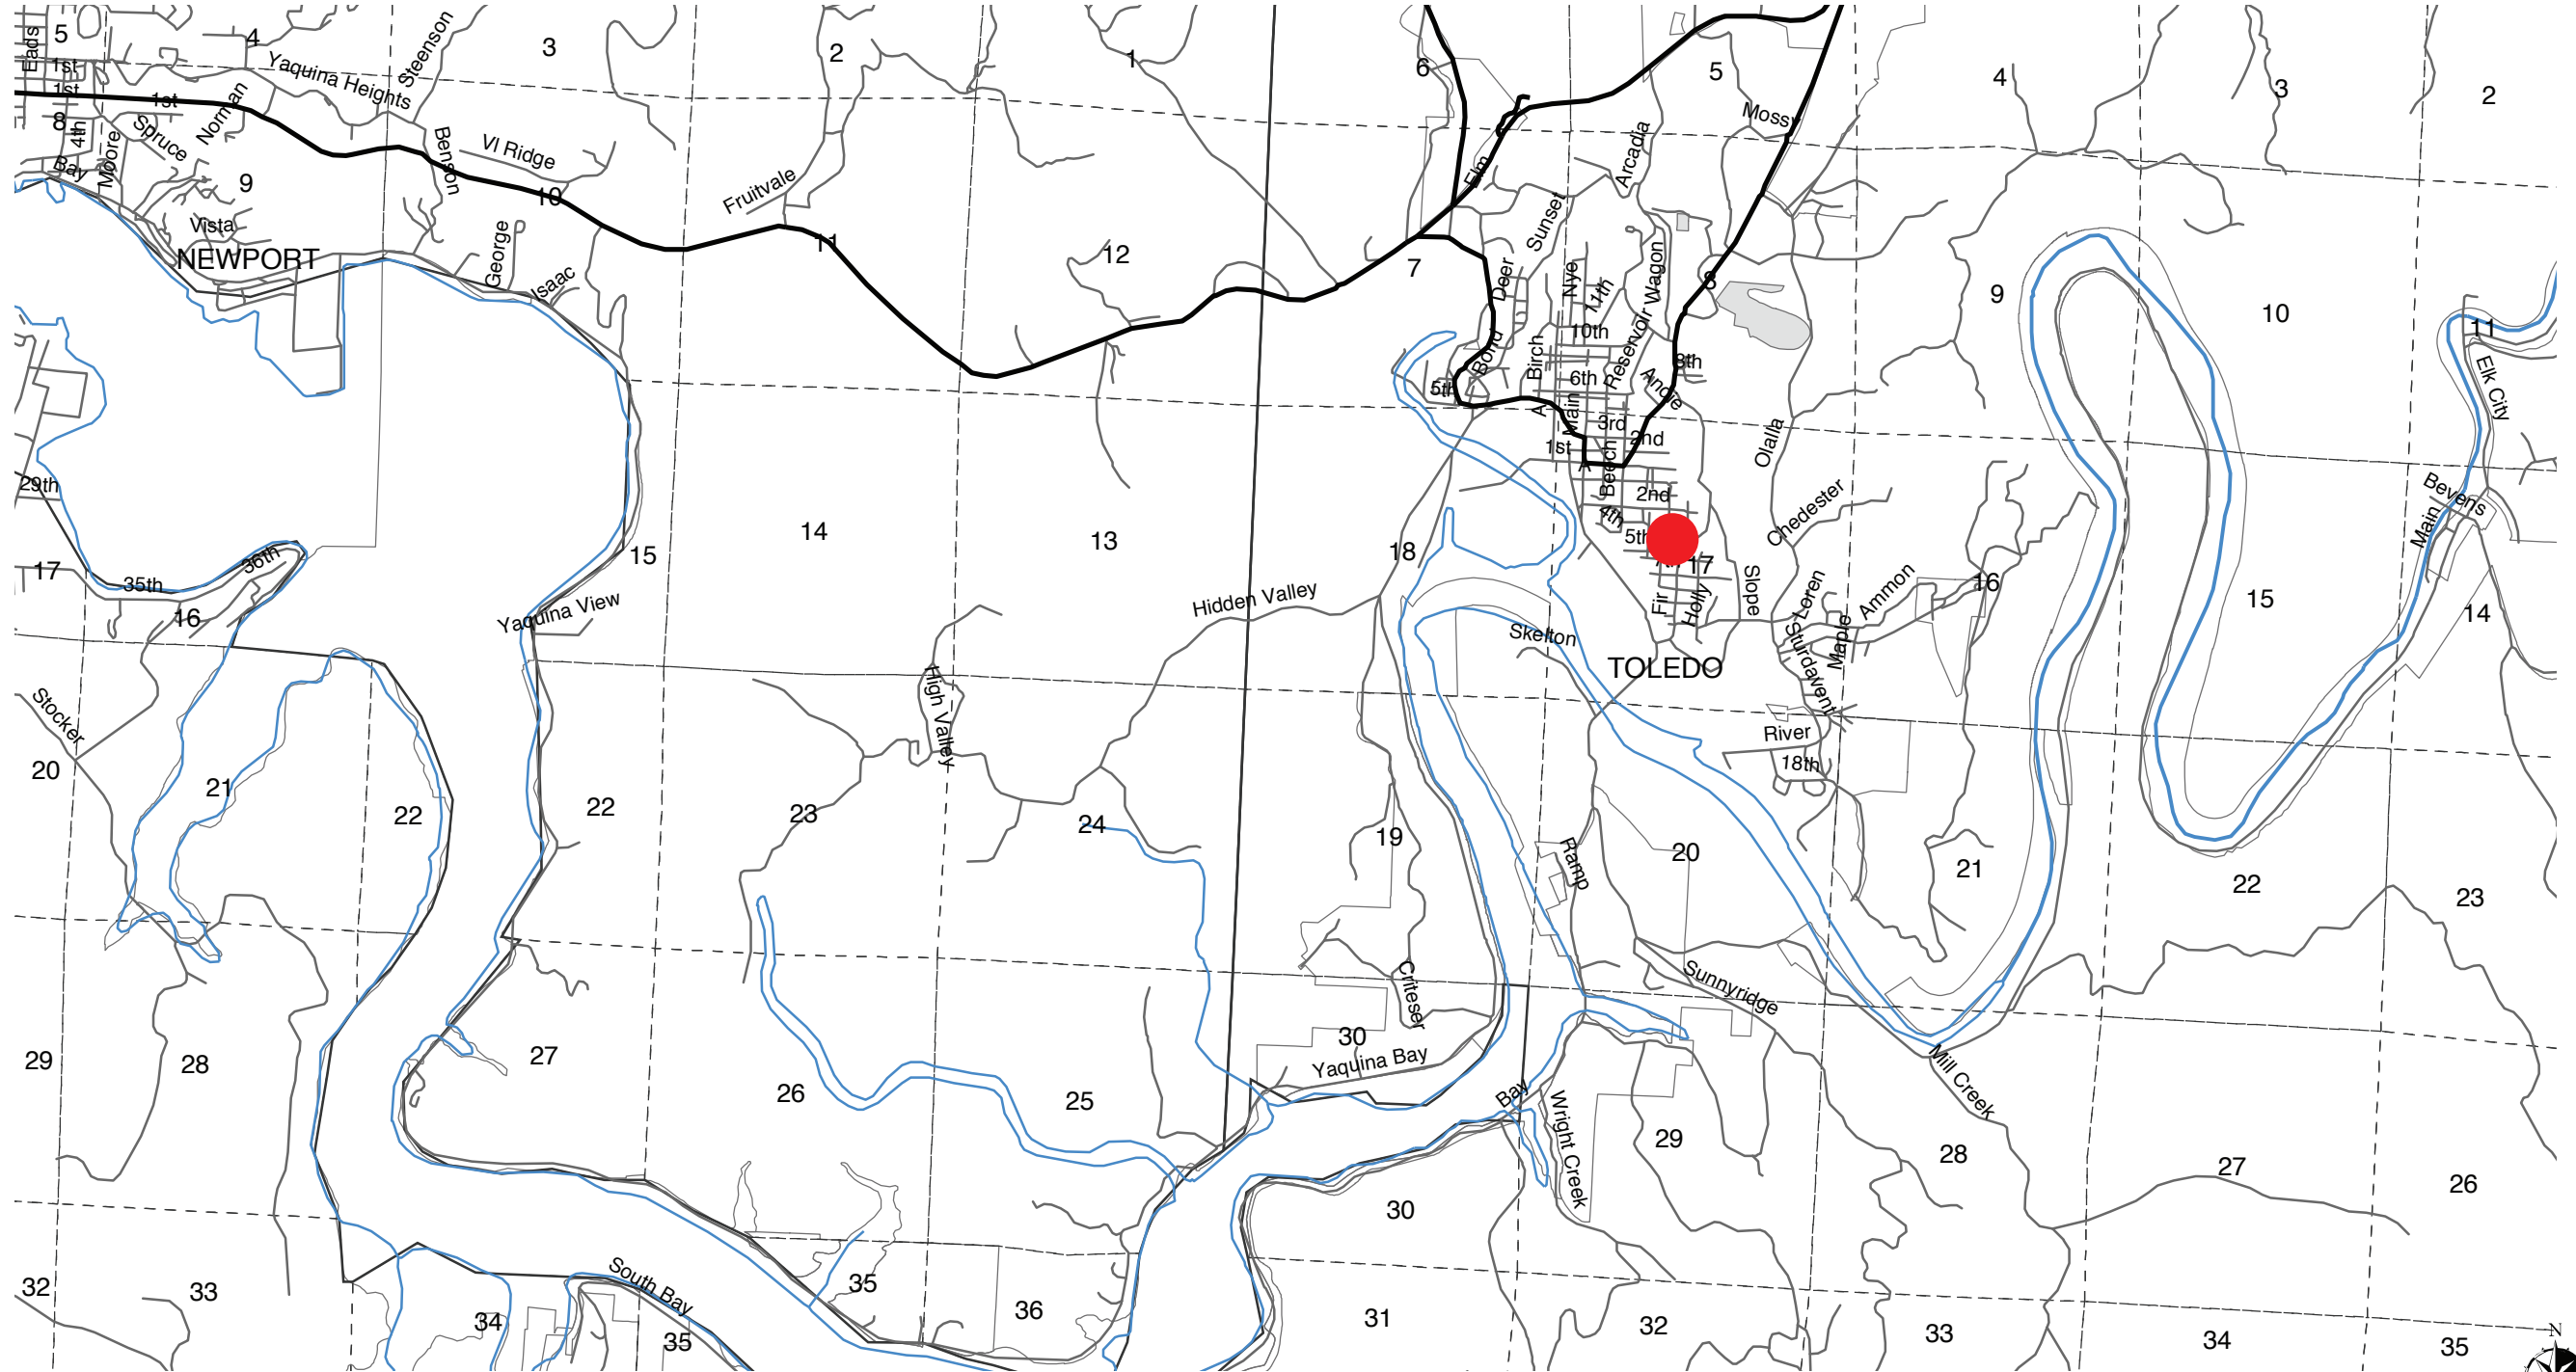

CONTEXTUAL SITE PLAN

